


Nazwa: projekt
 Data: 2017 r.
 Autor: [Logo]
 Tytuł: Projekt techniczny
 Skala: 1:500
 Stan: [Logo]
 Data: 2017 r.
 Autor: [Logo]
 Tytuł: Projekt techniczny
 Skala: 1:500
 Stan: [Logo]

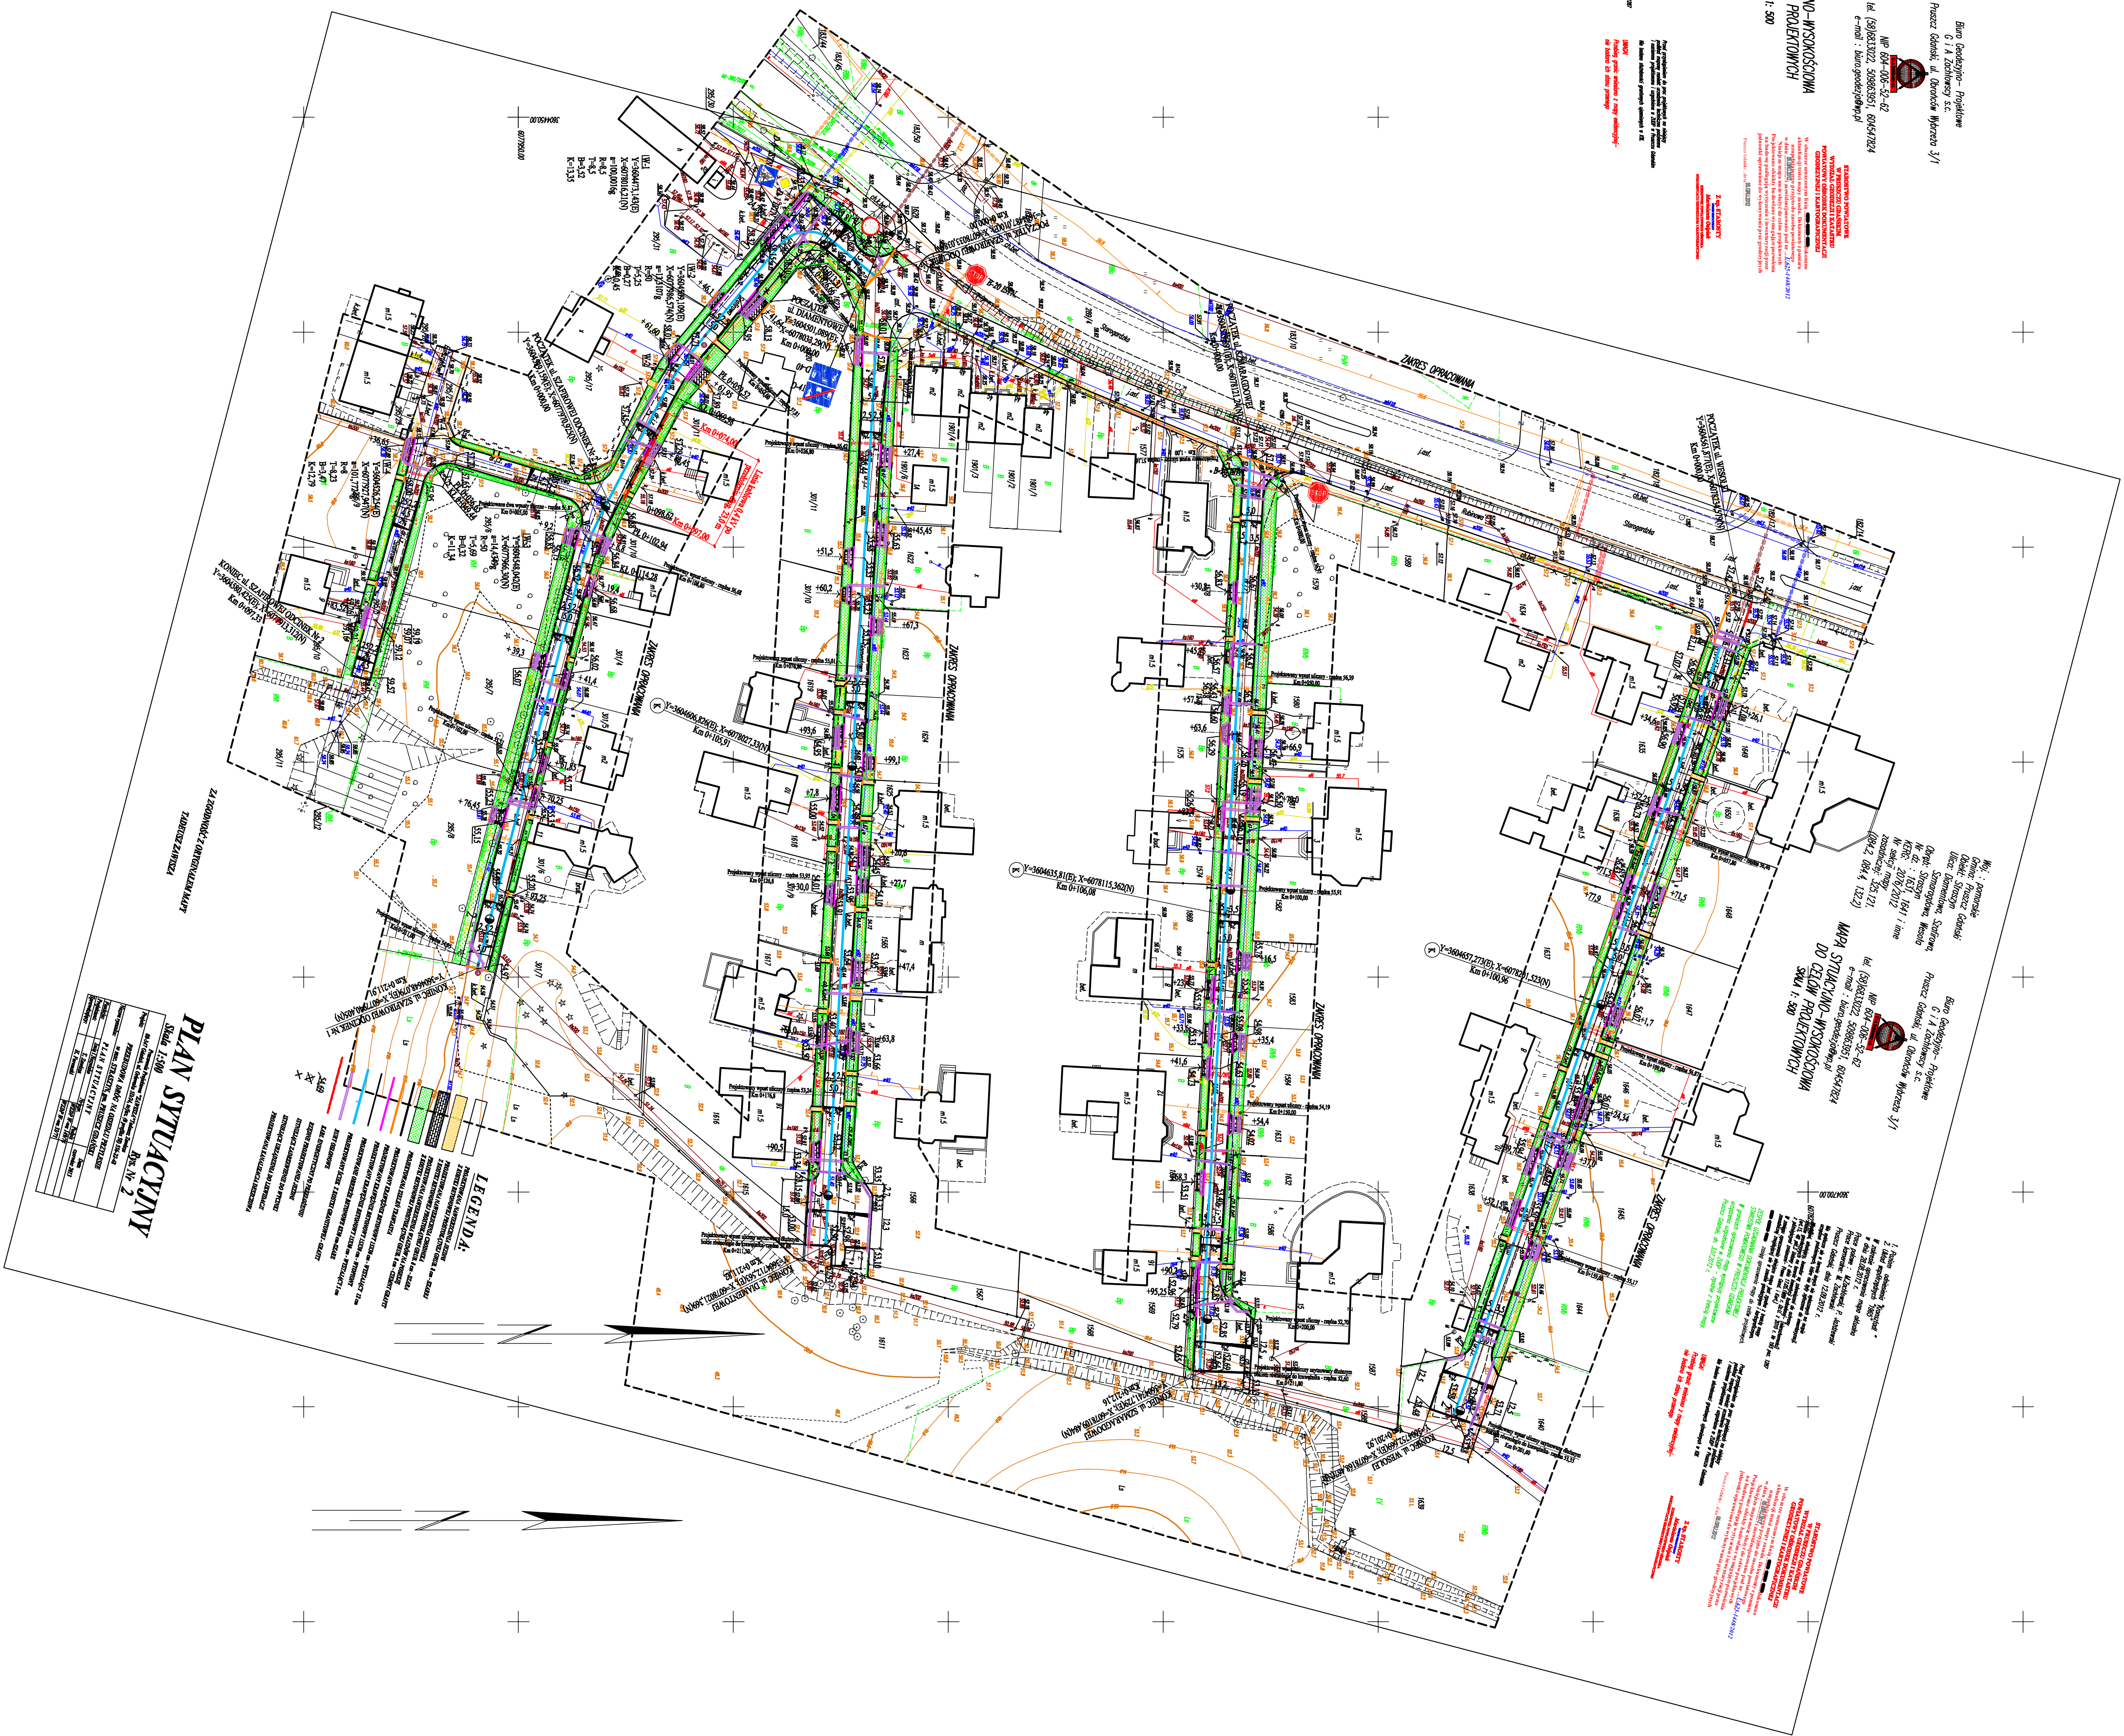

PLAN SYTUACYJNY
 Skala: 1:500
 Data: 2017 r.
 Autor: [Logo]
 Tytuł: Projekt techniczny
 Stan: [Logo]

LEGENDA:
 [List of symbols and their corresponding descriptions for the site plan, including building outlines, roads, and green spaces.]

[Additional technical notes and specifications related to the site plan, including details about the drawing's scale and content.]